


556 20' 557 MIDWAY 1/2 MI. MC DONALD 1/2 MI. 558 (MIDWAY) 4964 IV SE 559 560 17'30"

SCALE 1:24000



1000 0 1000 2000 3000 4000 5000 6000 7000 FEET



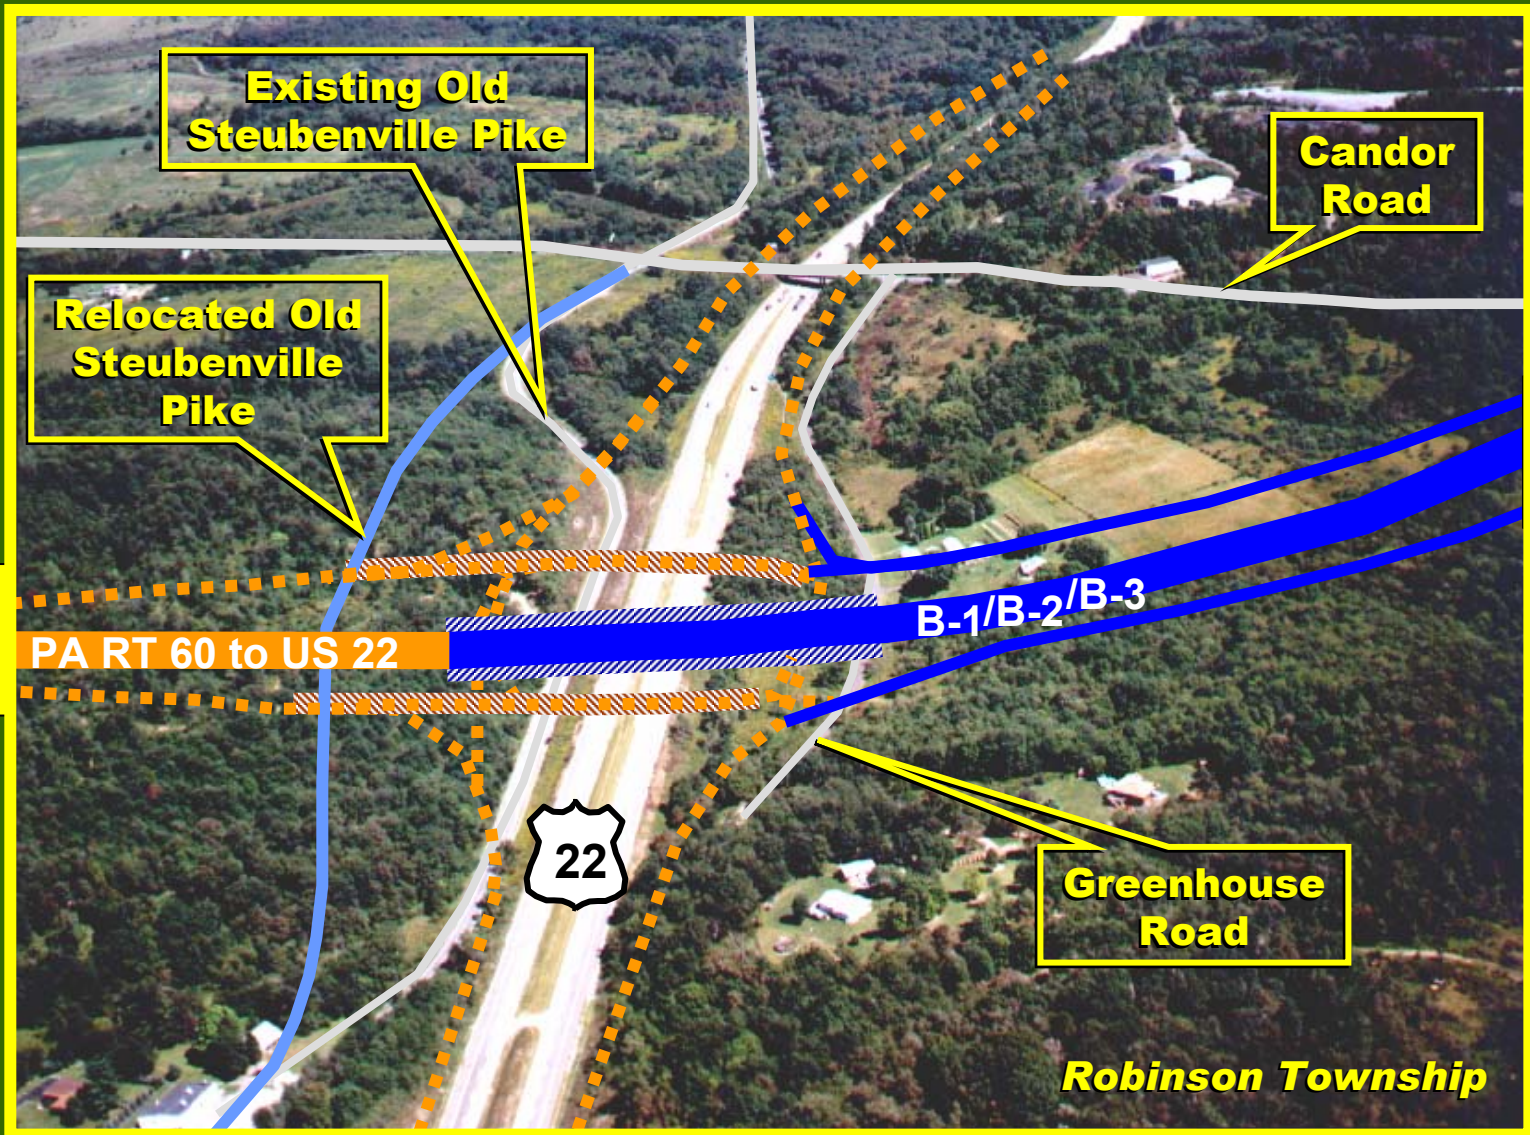

The Common West B-1/B-2/B-3 Alternative begins with an interchange at U.S. Route 22 and the Southern Beltway PA Route 60 to U.S. Route 22 Project. This interchange is proposed between the existing Champion and Bavington Interchanges.





The Common West B-1/B-2/B-3 Alternative continues east, just south of and parallel to Candor Road.